



# 1303 Umbau Regensberg, Zürich

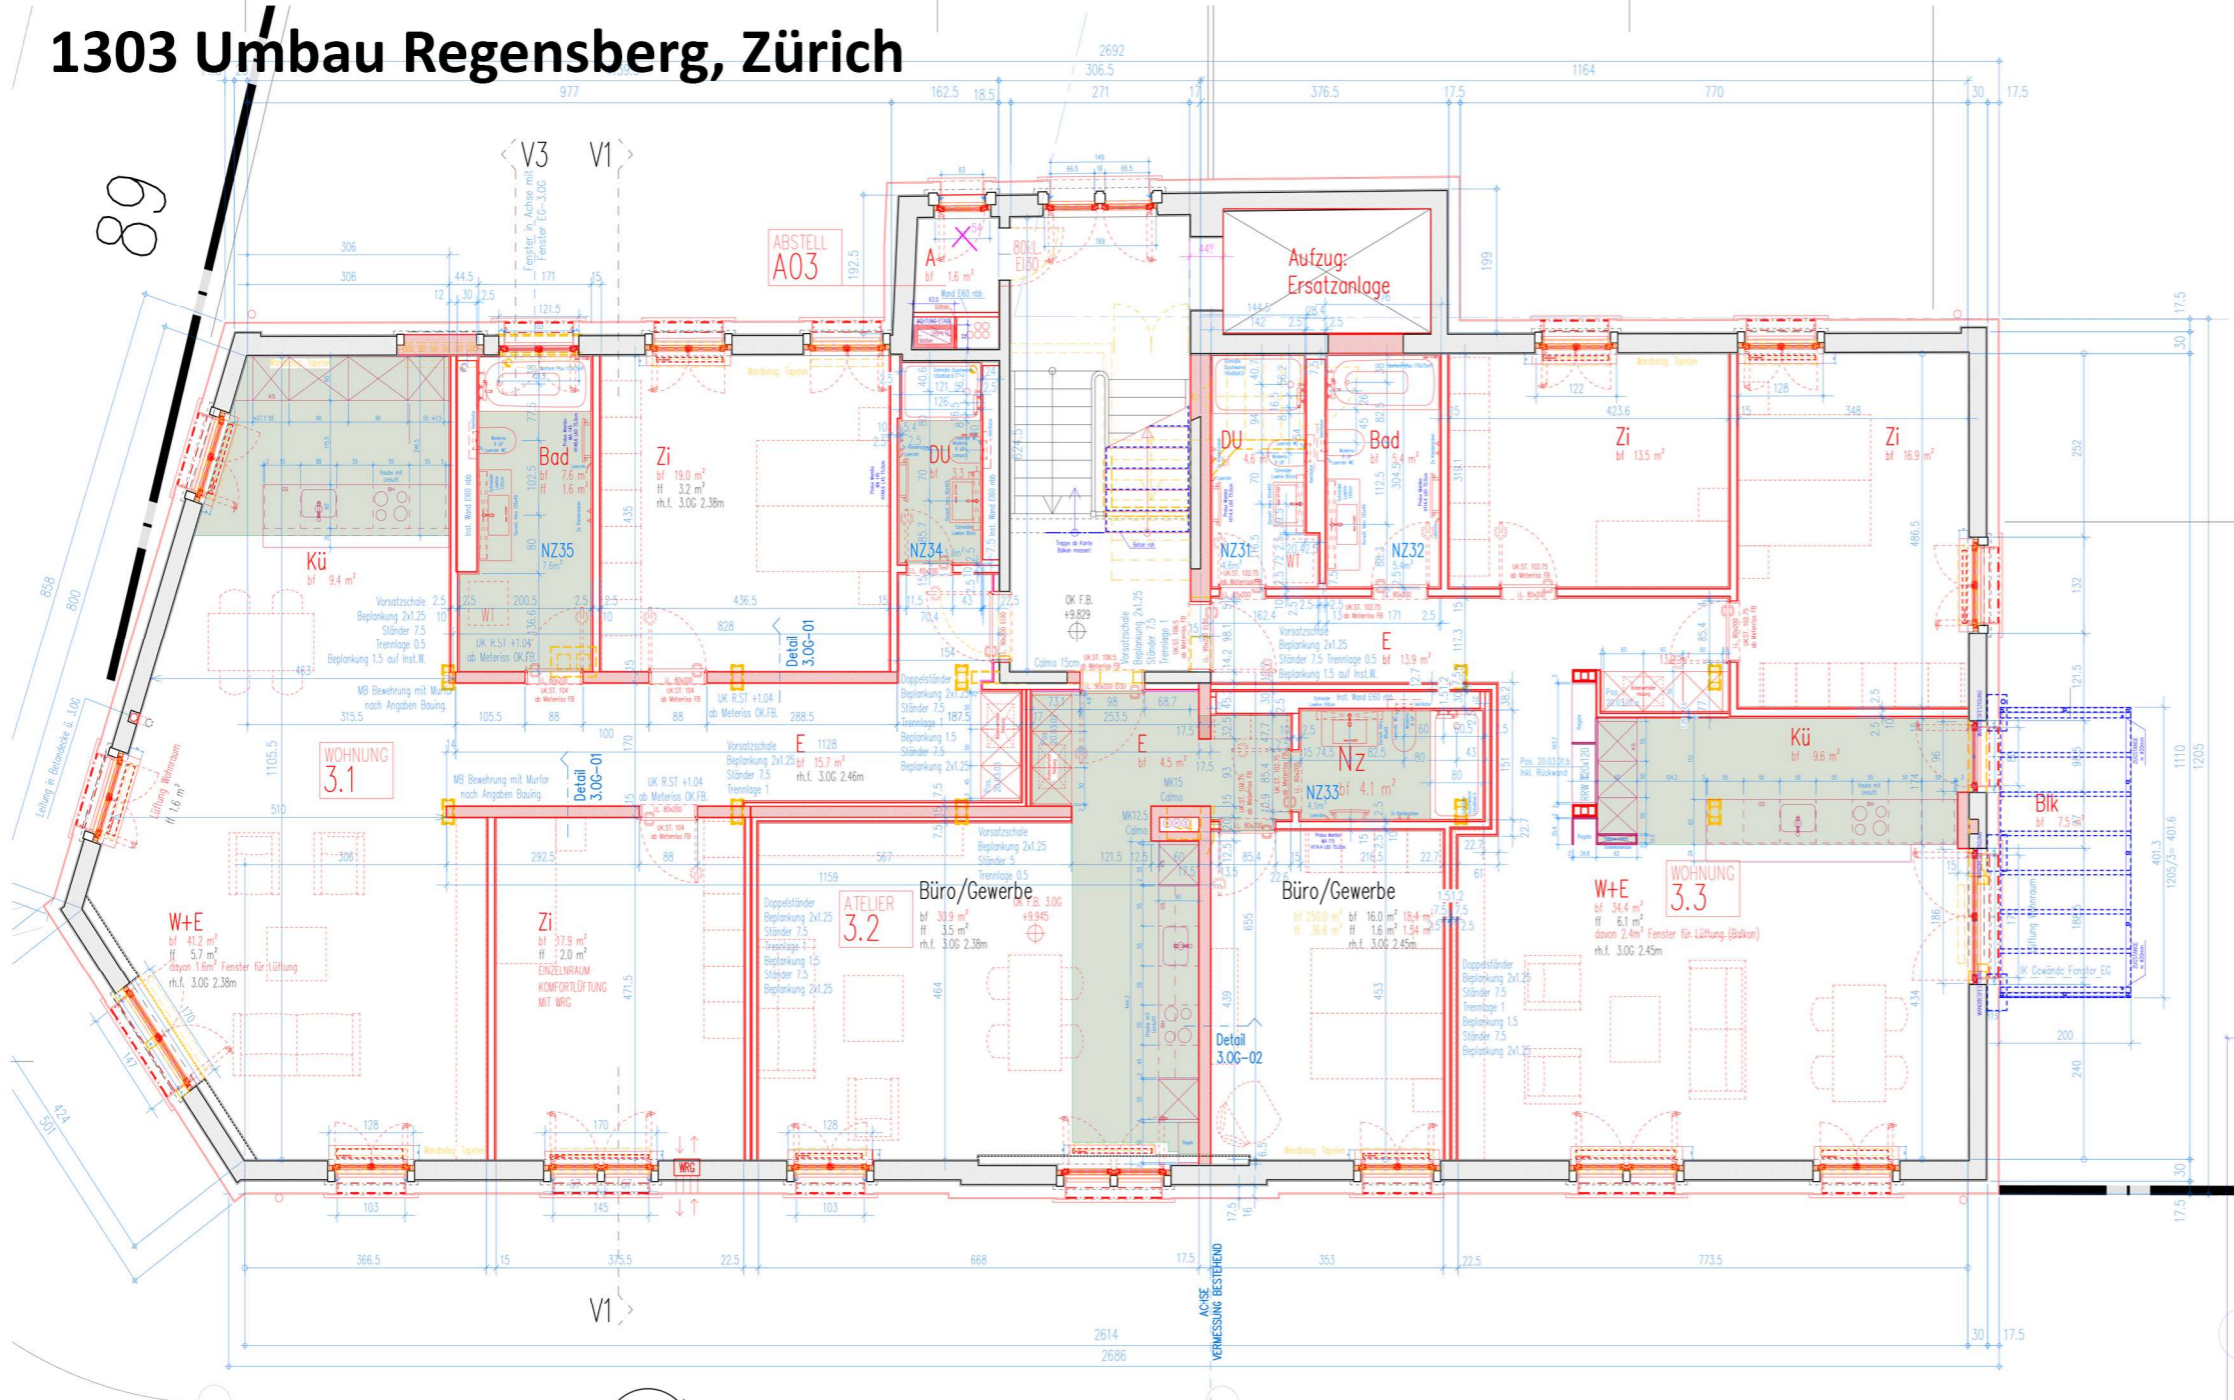

3. OBERGESCHOSS 1:50

3.OG  
424.08 Ausführung  
1:10  
1:50  
29.01.2015

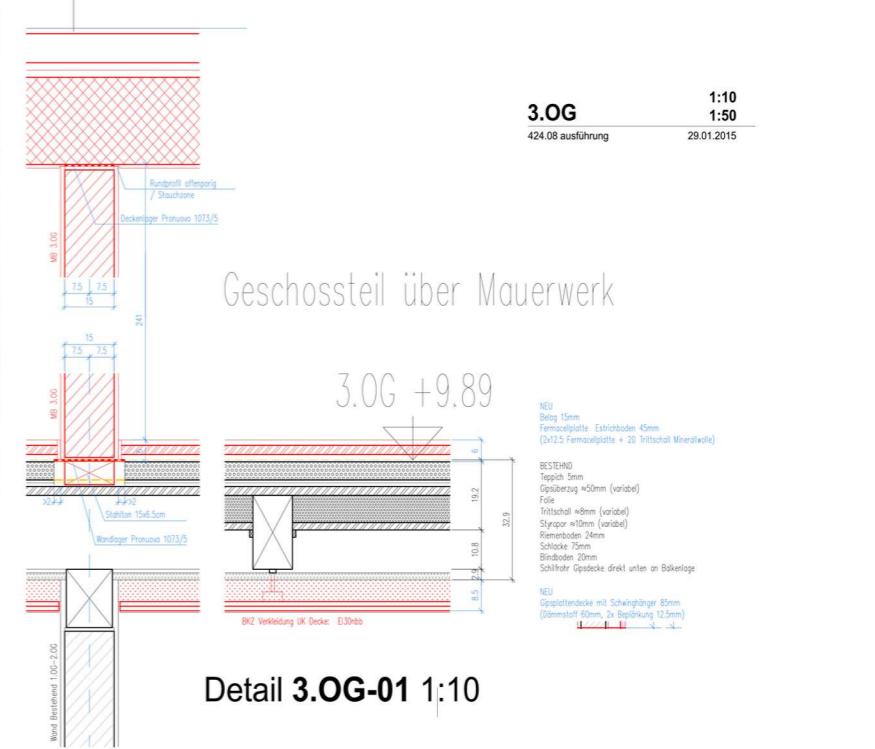

Detail 3.OG-01 1:10



Detail 3.OG-02 1:10

SCHNITT V1 1:50

