




1803 MFH Rütli B

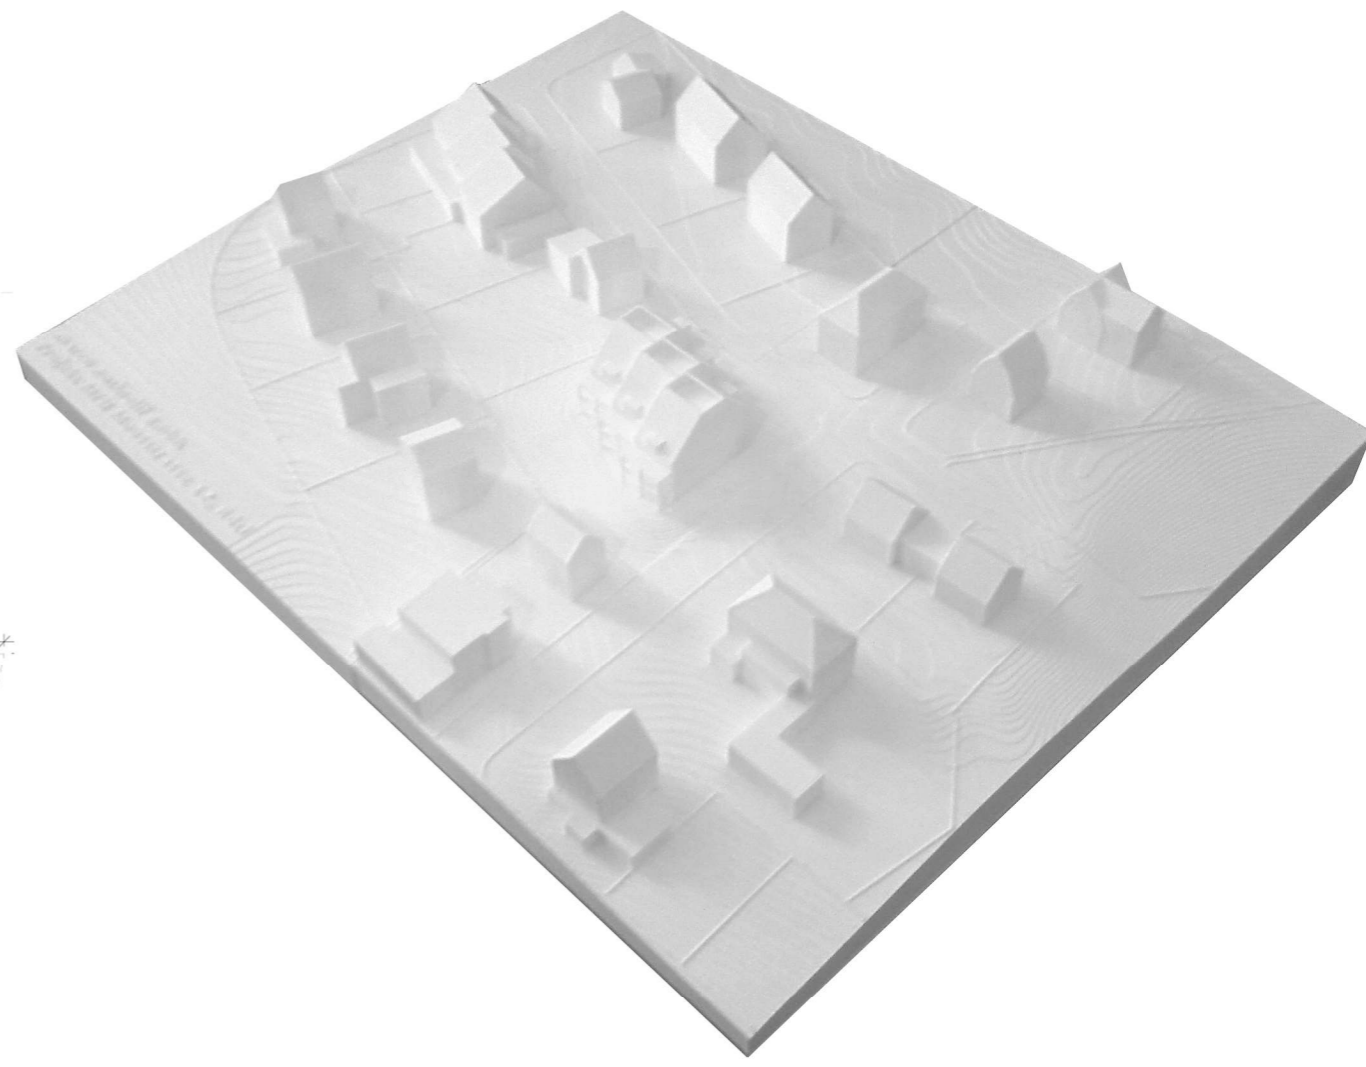

BIM



1803 MFH Rütli A

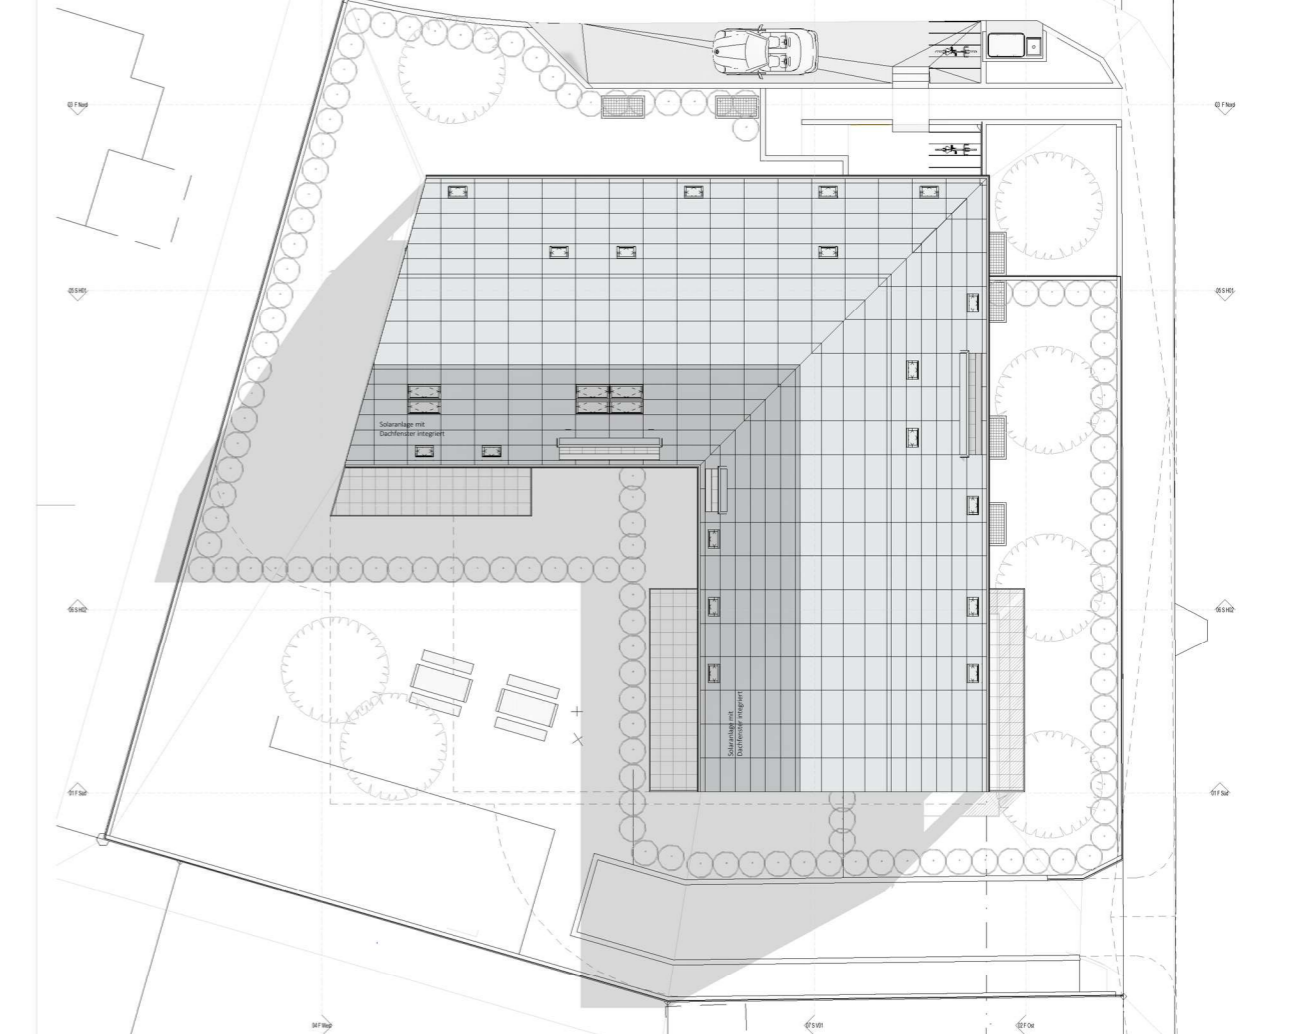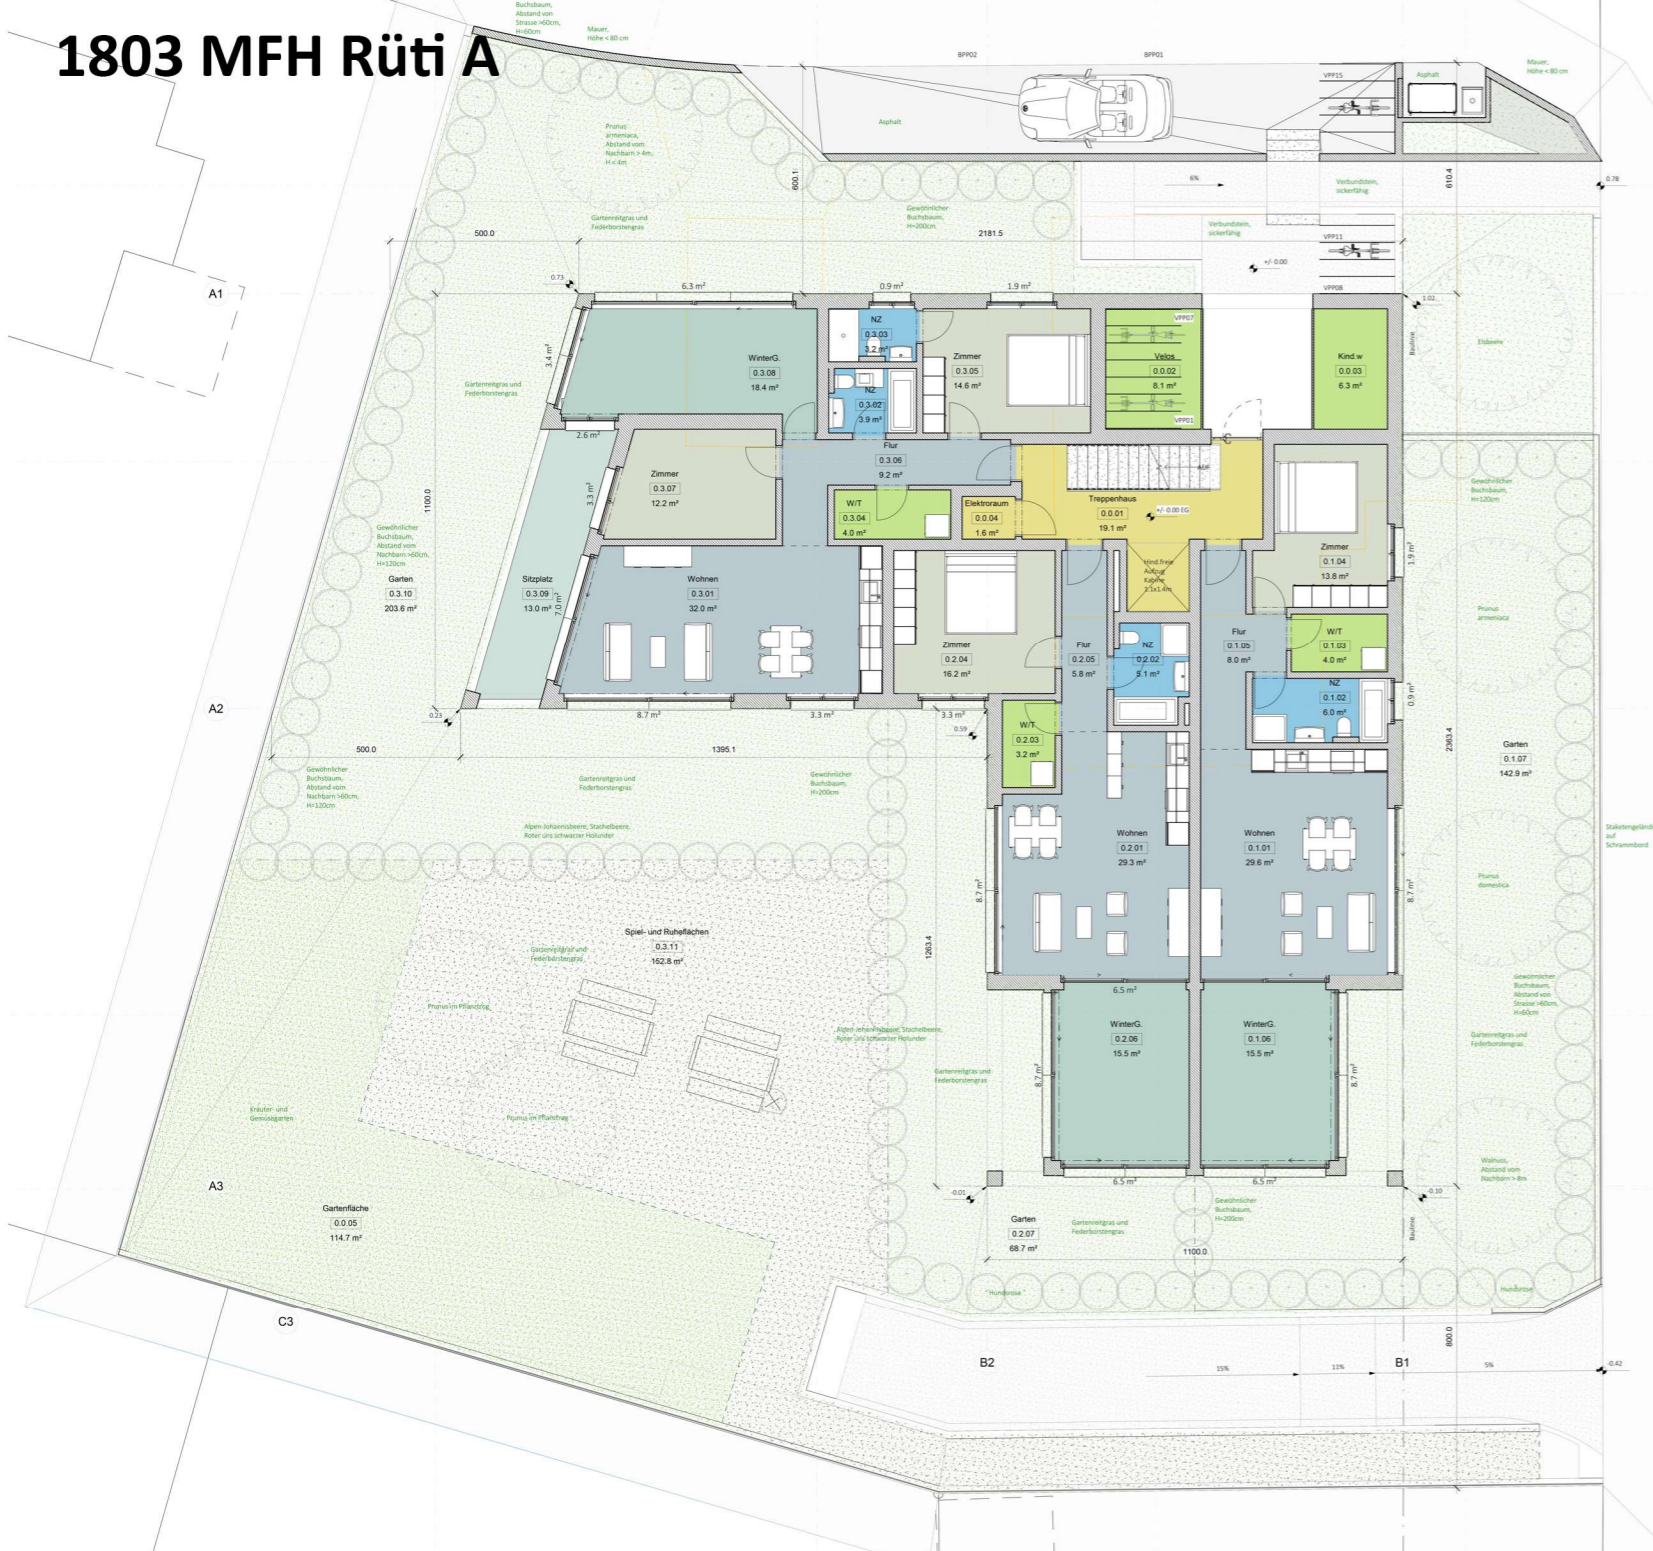

BIM

